


EAST ELEVATION

UNIT 'A' SCALE: 1/4"=1'-0"

NOTE:
 ◆ REFER TO WINDOW SCHEDULE SHEET #0
 ○ REFER TO DOOR SCHEDULE SHEET #0

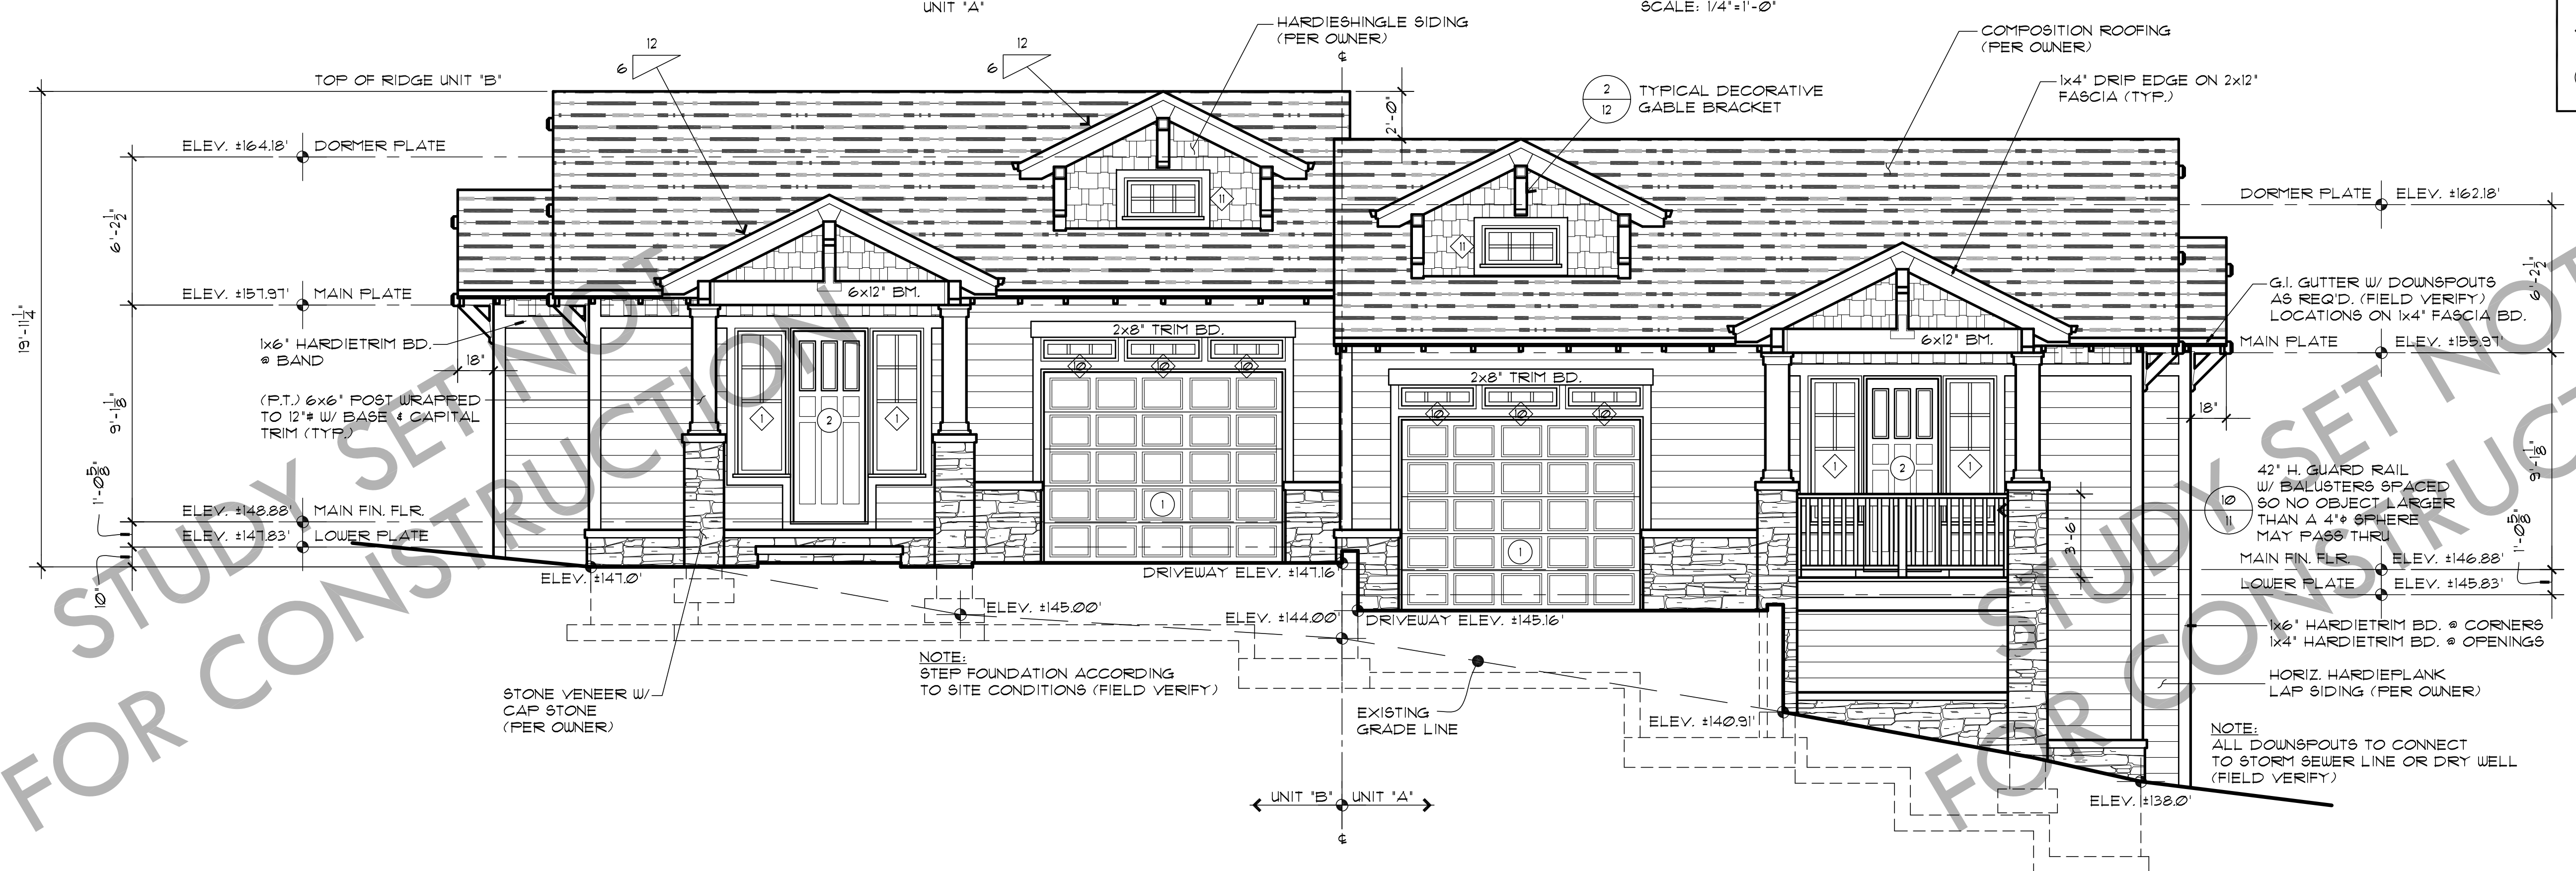

SOUTH ELEVATION

SCALE: 1/4"=1'-0"


These plans are limited to one construction only by the purchaser. The resale, or reproduction, of these drawings without the written consent of the architect is strictly prohibited by law, under the FEDERAL COPYRIGHT ACT TITLE XVII.

WRITTEN DIMENSIONS ON THESE DRAWINGS SHALL HAVE PRECEDENCE OVER SCALED DIMENSIONS. DIMENSIONS SHALL BE BASED ON THE CONDITIONS ON THE JOB AND THIS OFFICE MUST BE NOTIFIED OF ANY VARIATIONS FROM THE DIMENSIONS AND CONDITIONS SHOWN BY THESE DRAWINGS.

**houseplans.pro by
 Brunier & associates, inc.
 building designers 503-246-3022**

1504 SW BERTHA BLVD. PORTLAND OREGON 97219

REVISIONS	
DRAWN BY: CFB	CHECKED BY: DAW
DATE:	DATE:
SHEET 1	OF 12
PLAN NUMBER D-511	

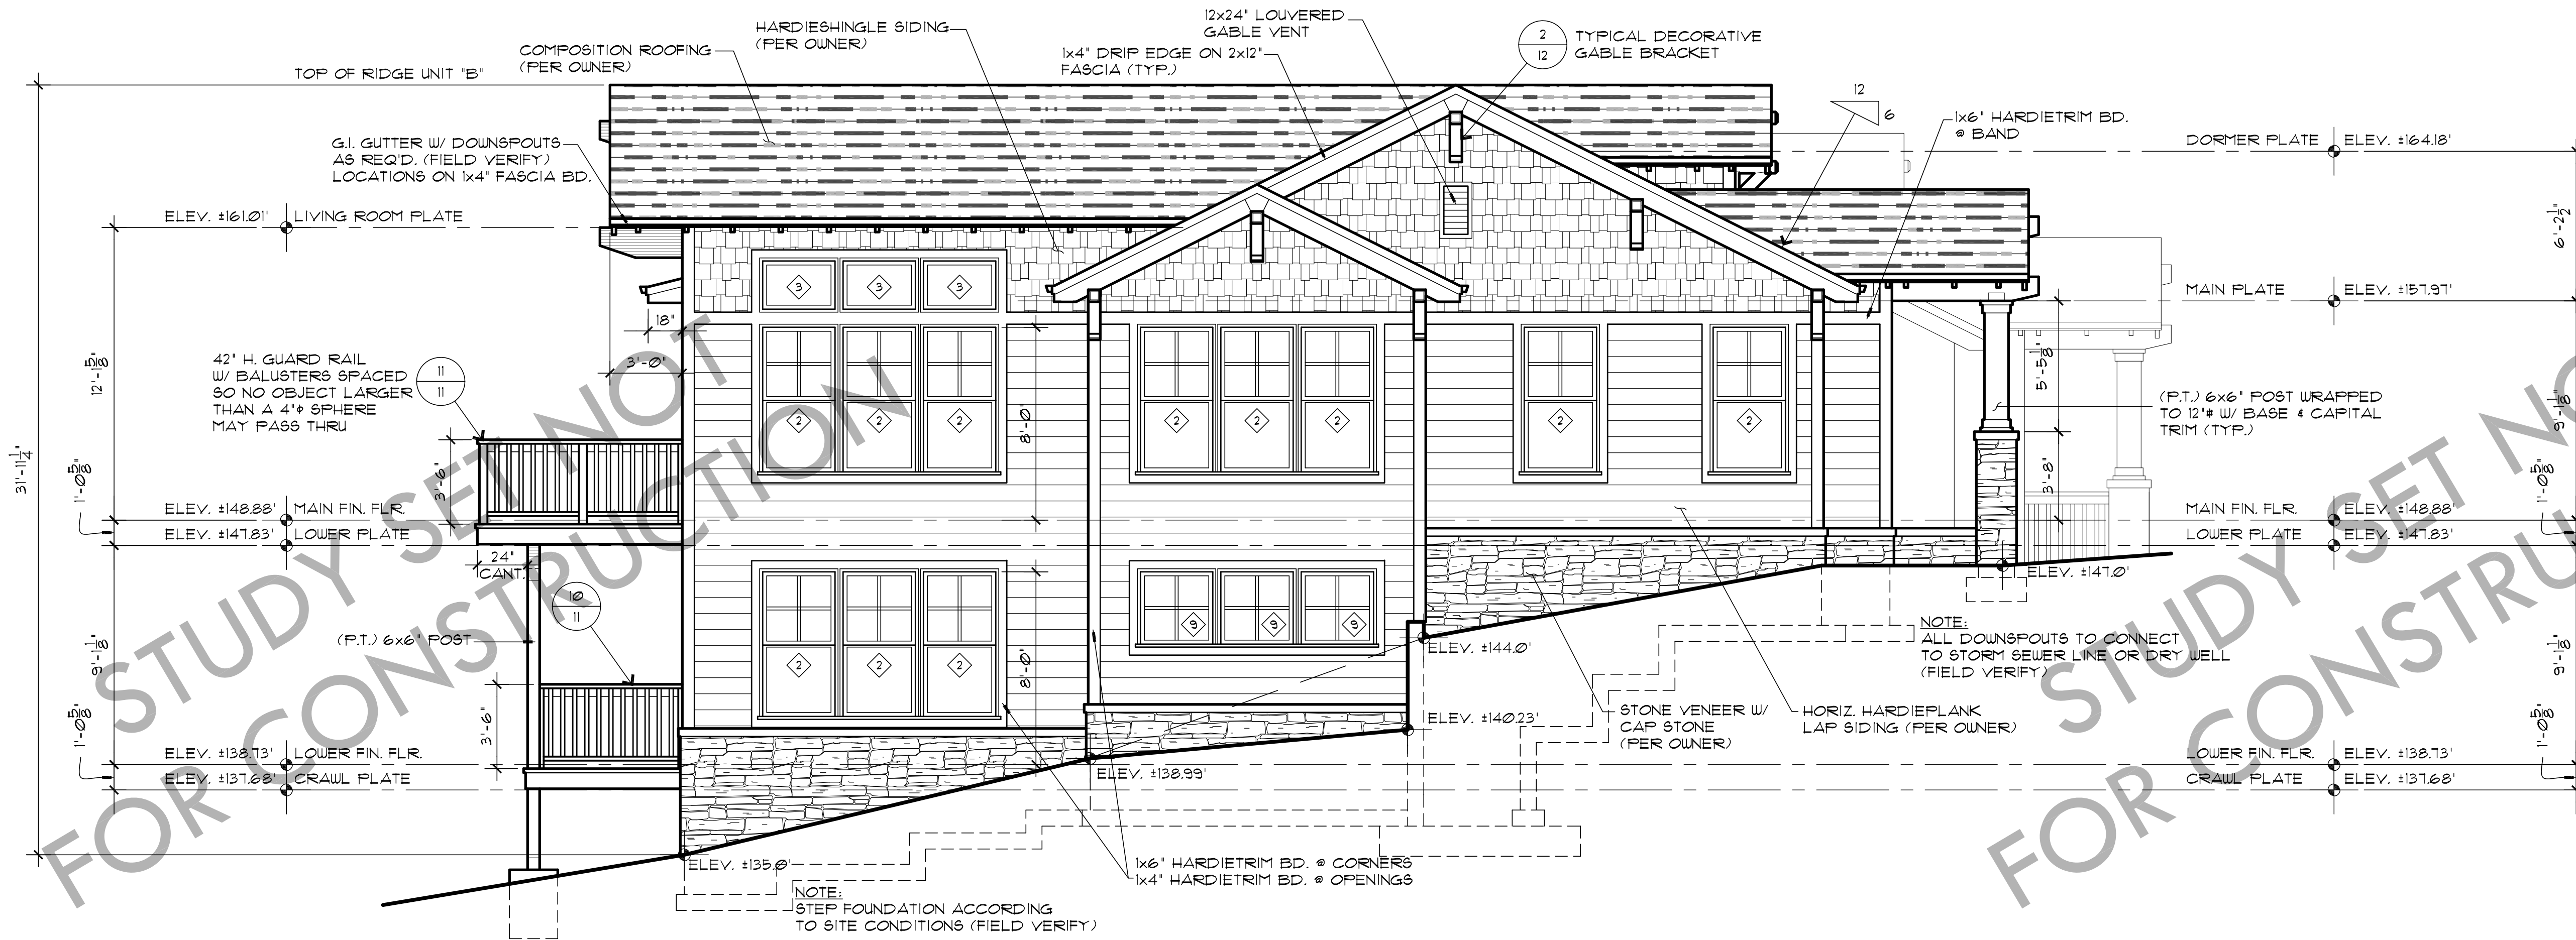

WEST ELEVATION

UNIT 'B' SCALE: 1/4"=1'-0"

NOTE:
 ◆ REFER TO WINDOW SCHEDULE SHEET #10
 ○ REFER TO DOOR SCHEDULE SHEET #10



NORTH ELEVATION


UNIT 'A' UNIT 'B' SCALE: 1/4"=1'-0"

These plans are limited to one construction only by the purchaser. The resale, or reproduction, of these drawings without the written consent of the architect is strictly prohibited by law, under the FEDERAL COPYRIGHT ACT TITLE XVII.
 WRITTEN DIMENSIONS ON THESE DRAWINGS SHALL HAVE PRECEDENCE OVER SCALED DIMENSIONS. DIMENSIONS ON THESE DRAWINGS SHALL BE MEASURED FROM THE EXTERIOR UNLESS OTHERWISE NOTED. CONDITIONS ON THE JOB AND THIS OFFICE MUST BE NOTIFIED OF ANY VARIATIONS FROM THE DIMENSIONS AND CONDITIONS SHOWN BY THESE DRAWINGS.

houseplans.pro by
 Bruinier & associates, inc.
 building designers 503-246-3022
 1304 SW BERTHA BLVD. PORTLAND OREGON 97219

REVISIONS	DATE	BY	CHKD BY

STUDY SET NOT FOR CONSTRUCTION

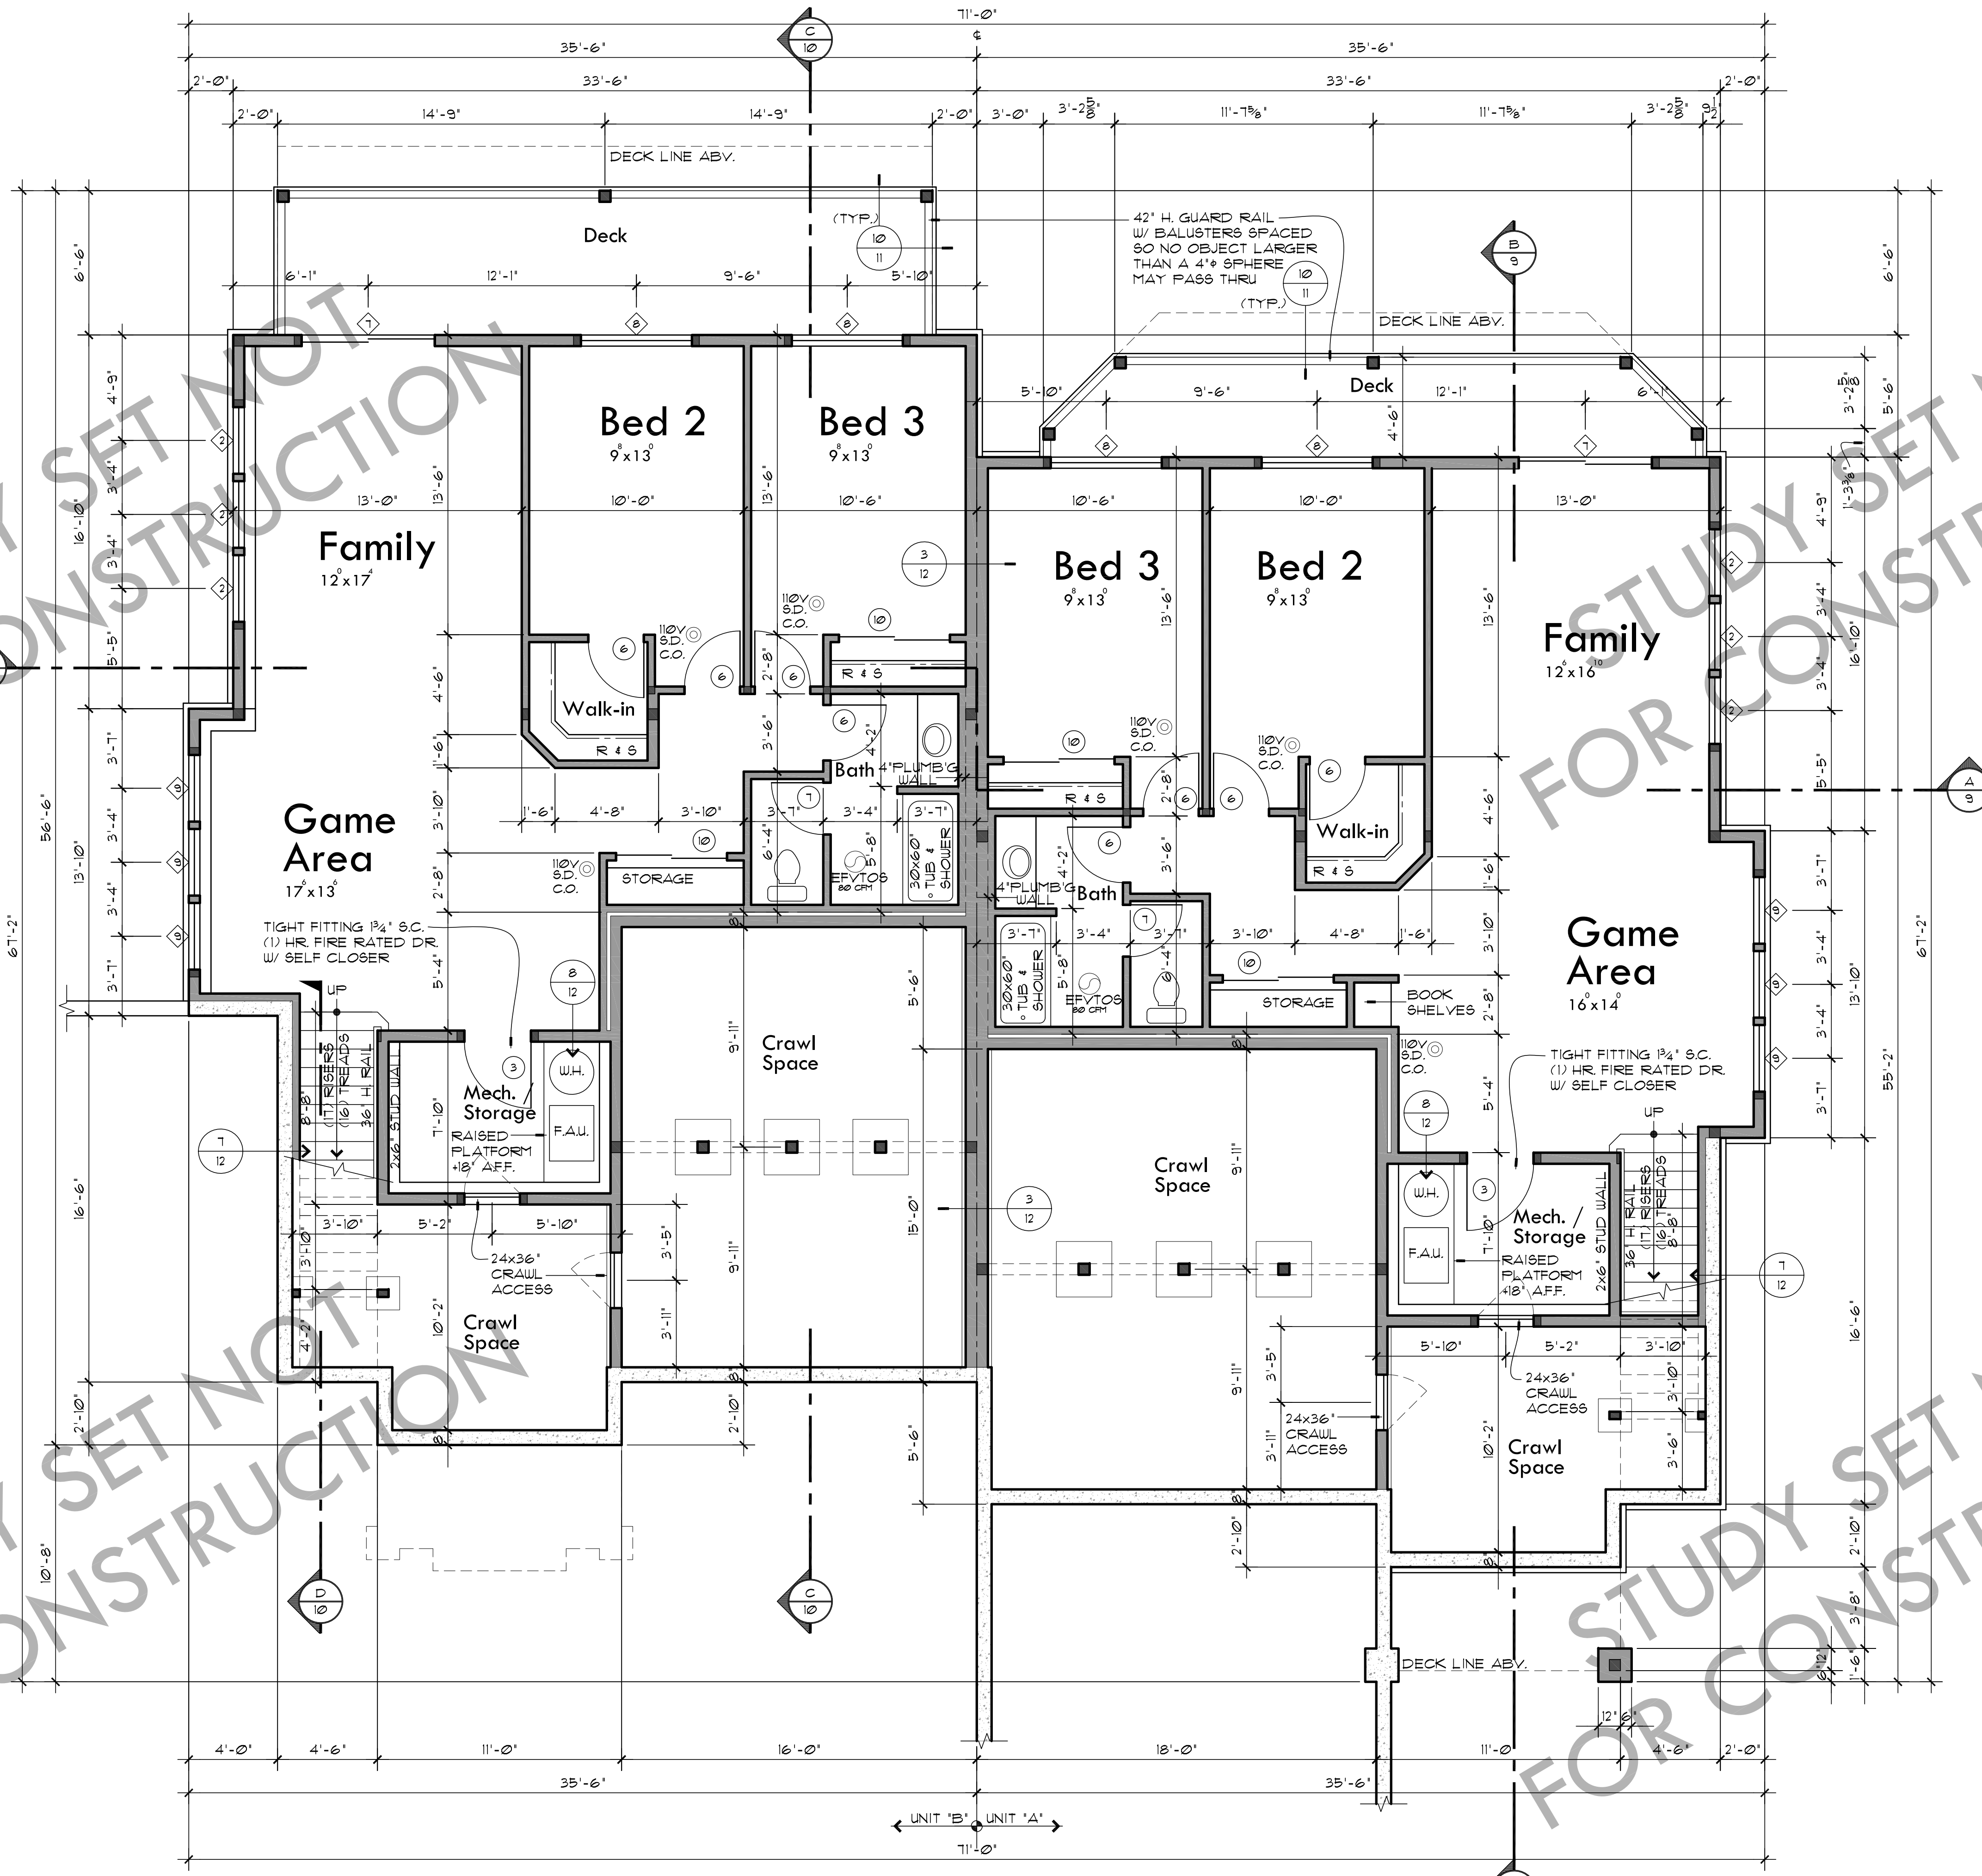

42" H. GUARD RAIL
W/ BALUSTERS SPACED
SO NO OBJECT LARGER
THAN A 4" SPHERE
MAY PASS THRU
(TYP.)

NOTE:
REFER TO ENGINEERING SHEETS L1 THRU L3 FOR
ADDITIONAL INFORMATION & CALLOUTS

SQUARE FOOTAGE UNIT 'A'	
MAIN FLOOR:	1270#
LOWER FLOOR:	1079#
TOTAL LIVING AREA:	2349#
GARAGE:	369#
DECK MAIN:	165#
DECK LOWER:	123#
PORCH:	50#

SQUARE FOOTAGE UNIT 'B'	
MAIN FLOOR:	1278#
LOWER FLOOR:	1046#
TOTAL LIVING AREA:	2324#
GARAGE:	328#
DECK MAIN:	250#
DECK LOWER:	192#
PORCH:	50#

NOTE:
 ◆ REFER TO WINDOW SCHEDULE SHEET #0
 ○ REFER TO DOOR SCHEDULE SHEET #0

LOWER FLOOR PLAN


SCALE: 1/4"=1'-0"

These plans are limited to one construction only by the purchaser. The resale, or reproduction, of these drawings without the written consent of the architect is strictly prohibited by law, under the FEDERAL COPYRIGHT ACT TITLE XVII.
 WRITTEN DIMENSIONS ON THESE DRAWINGS SHALL HAVE PRECEDENCE OVER SCALED DIMENSIONS. DIMENSIONS SHOWN ON THESE DRAWINGS ARE APPROXIMATE. ANY VARIATIONS FROM THE CONDITIONS ON THE JOB AND THIS OFFICE MUST BE NOTICED OF ANY VARIATIONS FROM THE DIMENSIONS AND CONDITIONS SHOWN BY THESE DRAWINGS.

houseplans.pro by
Brunier & associates, inc.
 building designers 503-246-3022
 1304 SW BERTHA BLVD. PORTLAND OREGON 97219

REVISIONS	
DRAWN BY:	CFB
CHECKED BY:	DAW
DATE:	
SHEET	5 OF 12
PLAN NUMBER	D-511

STUDY SET NOT FOR CONSTRUCTION

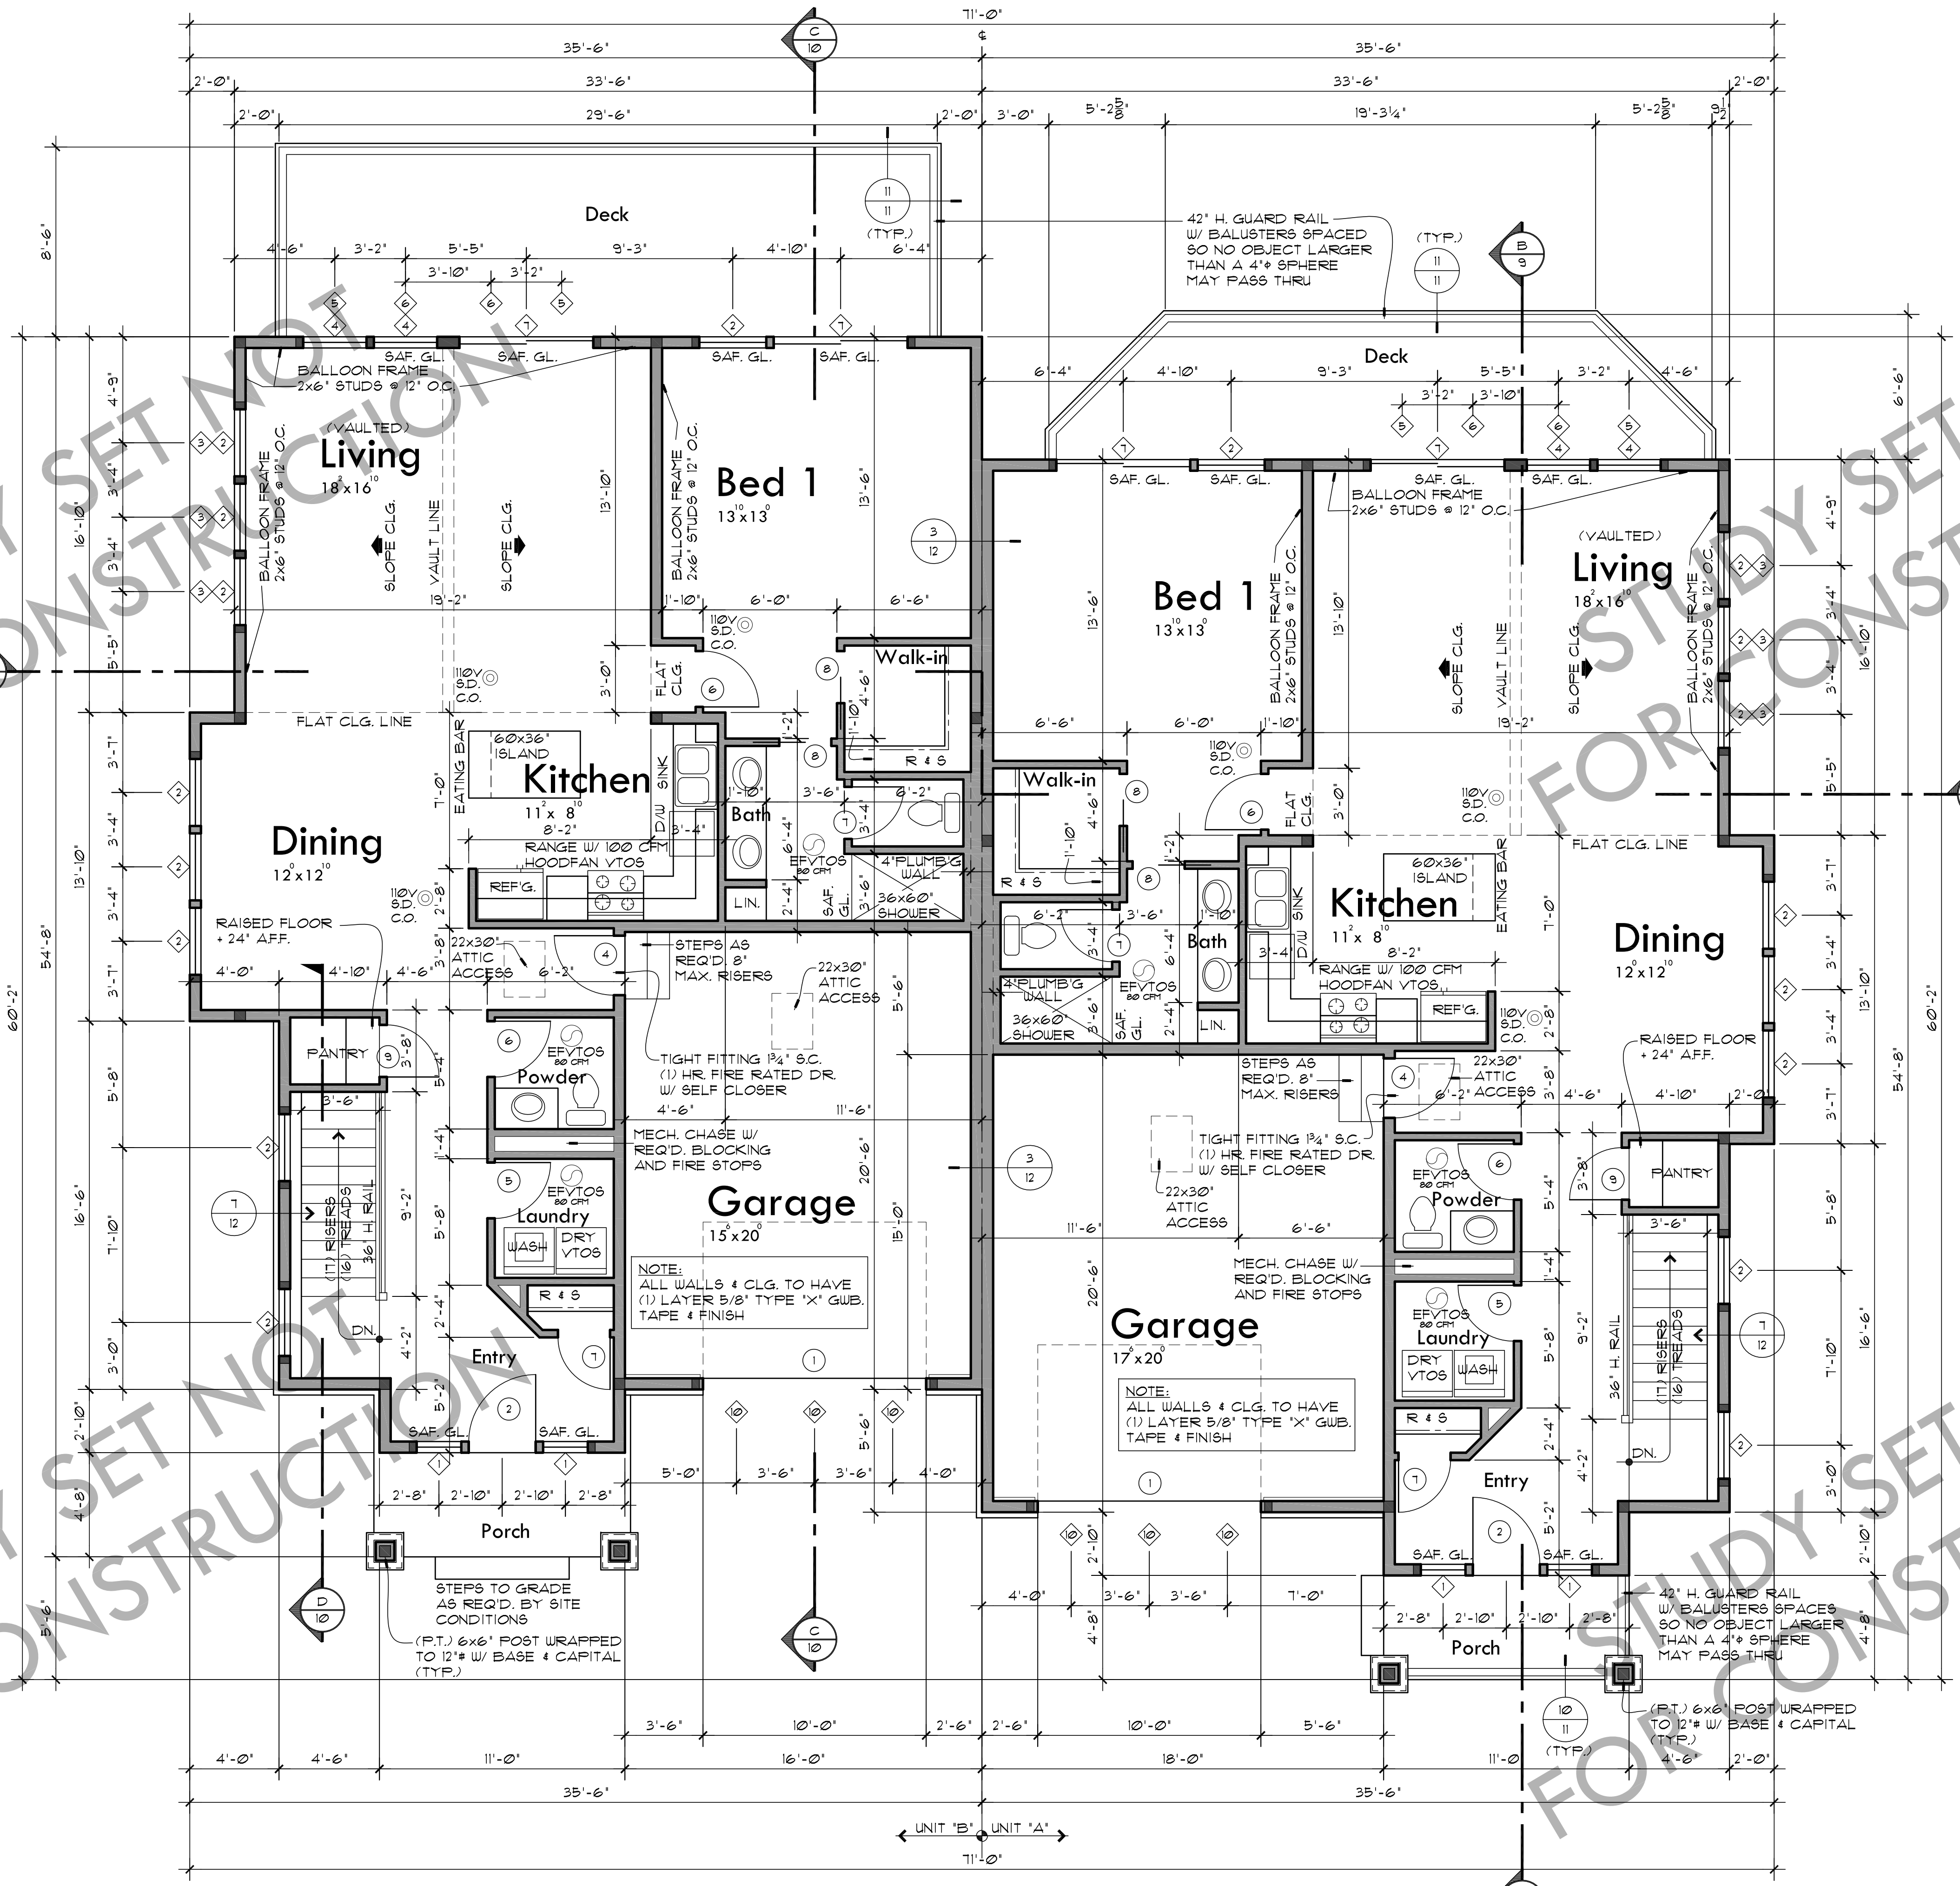

MAIN FLOOR PLAN

SCALE: 1/4"=1'-0"

NOTE:
REFER TO ENGINEERING SHEETS L1 THRU L3 FOR
ADDITIONAL INFORMATION & CALLOUTS

SQUARE FOOTAGE UNIT 'A'

MAIN FLOOR:	1270#
LOWER FLOOR:	1079#
TOTAL LIVING AREA:	2349#
GARAGE:	369#
DECK MAIN:	165#
DECK LOWER:	123#
PORCH:	50#

SQUARE FOOTAGE UNIT 'B'

MAIN FLOOR:	1278#
LOWER FLOOR:	1046#
TOTAL LIVING AREA:	2324#
GARAGE:	328#
DECK MAIN:	250#
DECK LOWER:	192#
PORCH:	50#

NOTE:
 ◊ REFER TO WINDOW SCHEDULE SHEET #10
 ○ REFER TO DOOR SCHEDULE SHEET #10

These plans are limited to one construction only by the purchaser. The reuse, or reproduction, of these drawings without the written consent of the architect is prohibited. © 2014 M. Brunier & Assoc., Inc. an Oregon Corporation, a strictly prohibited by law, under the FEDERAL COPYRIGHT ACT TITLE XVII.

WRITTEN DIMENSIONS ON THESE DRAWINGS SHALL HAVE PRECEDENCE OVER SCALED DIMENSIONS. DIMENSIONS SHALL BE MEASURED FROM THE CENTER OF THE MEMBER UNLESS OTHERWISE NOTED. CONDITIONS ON THE JOB AND THIS OFFICE MUST BE NOTIFIED OF ANY VARIATIONS FROM THE DIMENSIONS AND CONDITIONS SHOWN BY THESE DRAWINGS.

houseplans.pro by
Brunier & associates, inc.
 building designers 503-246-3022
 1304 SW BERTHA BLVD. PORTLAND OREGON 97219

REVISIONS	
DRAWN BY:	CFB
CHECKED BY:	DAW
DATE:	
SHEET	7
OF	12
PLAN NUMBER	D-511